





Front Elevation

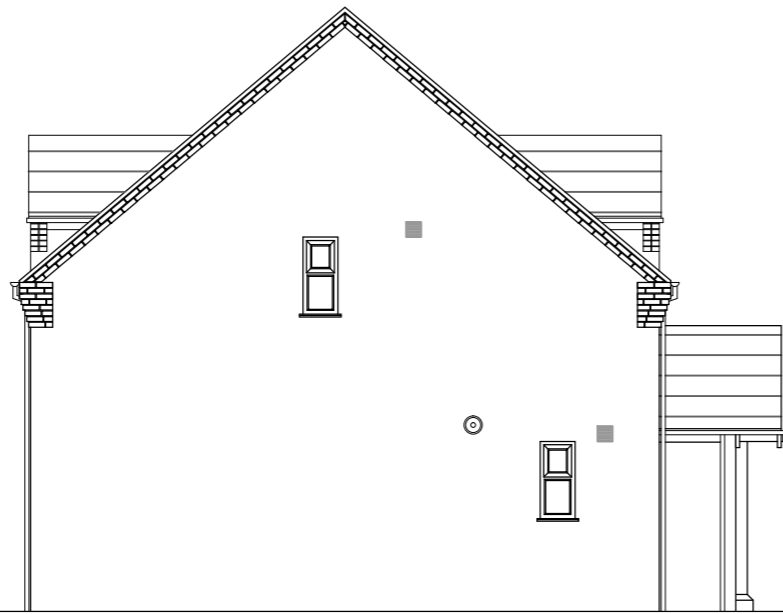


Side Elevation




Rear Elevation

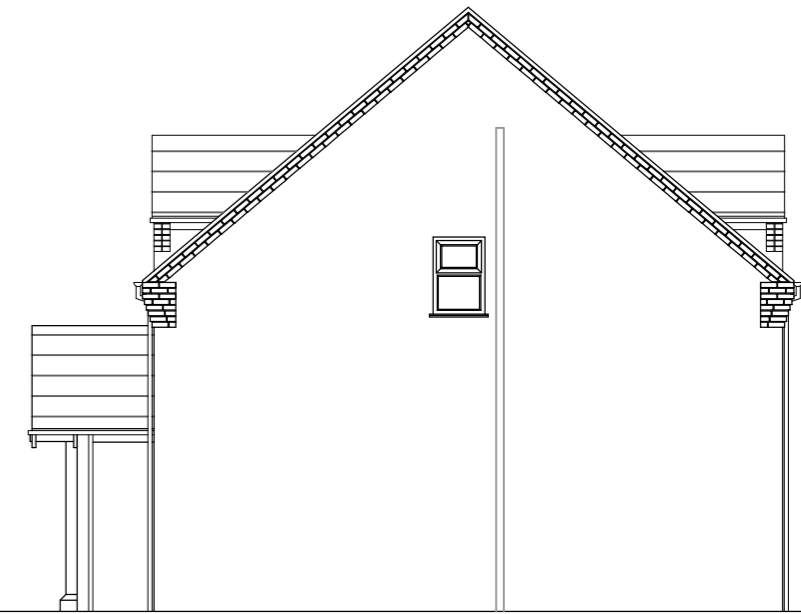

Side Elevation

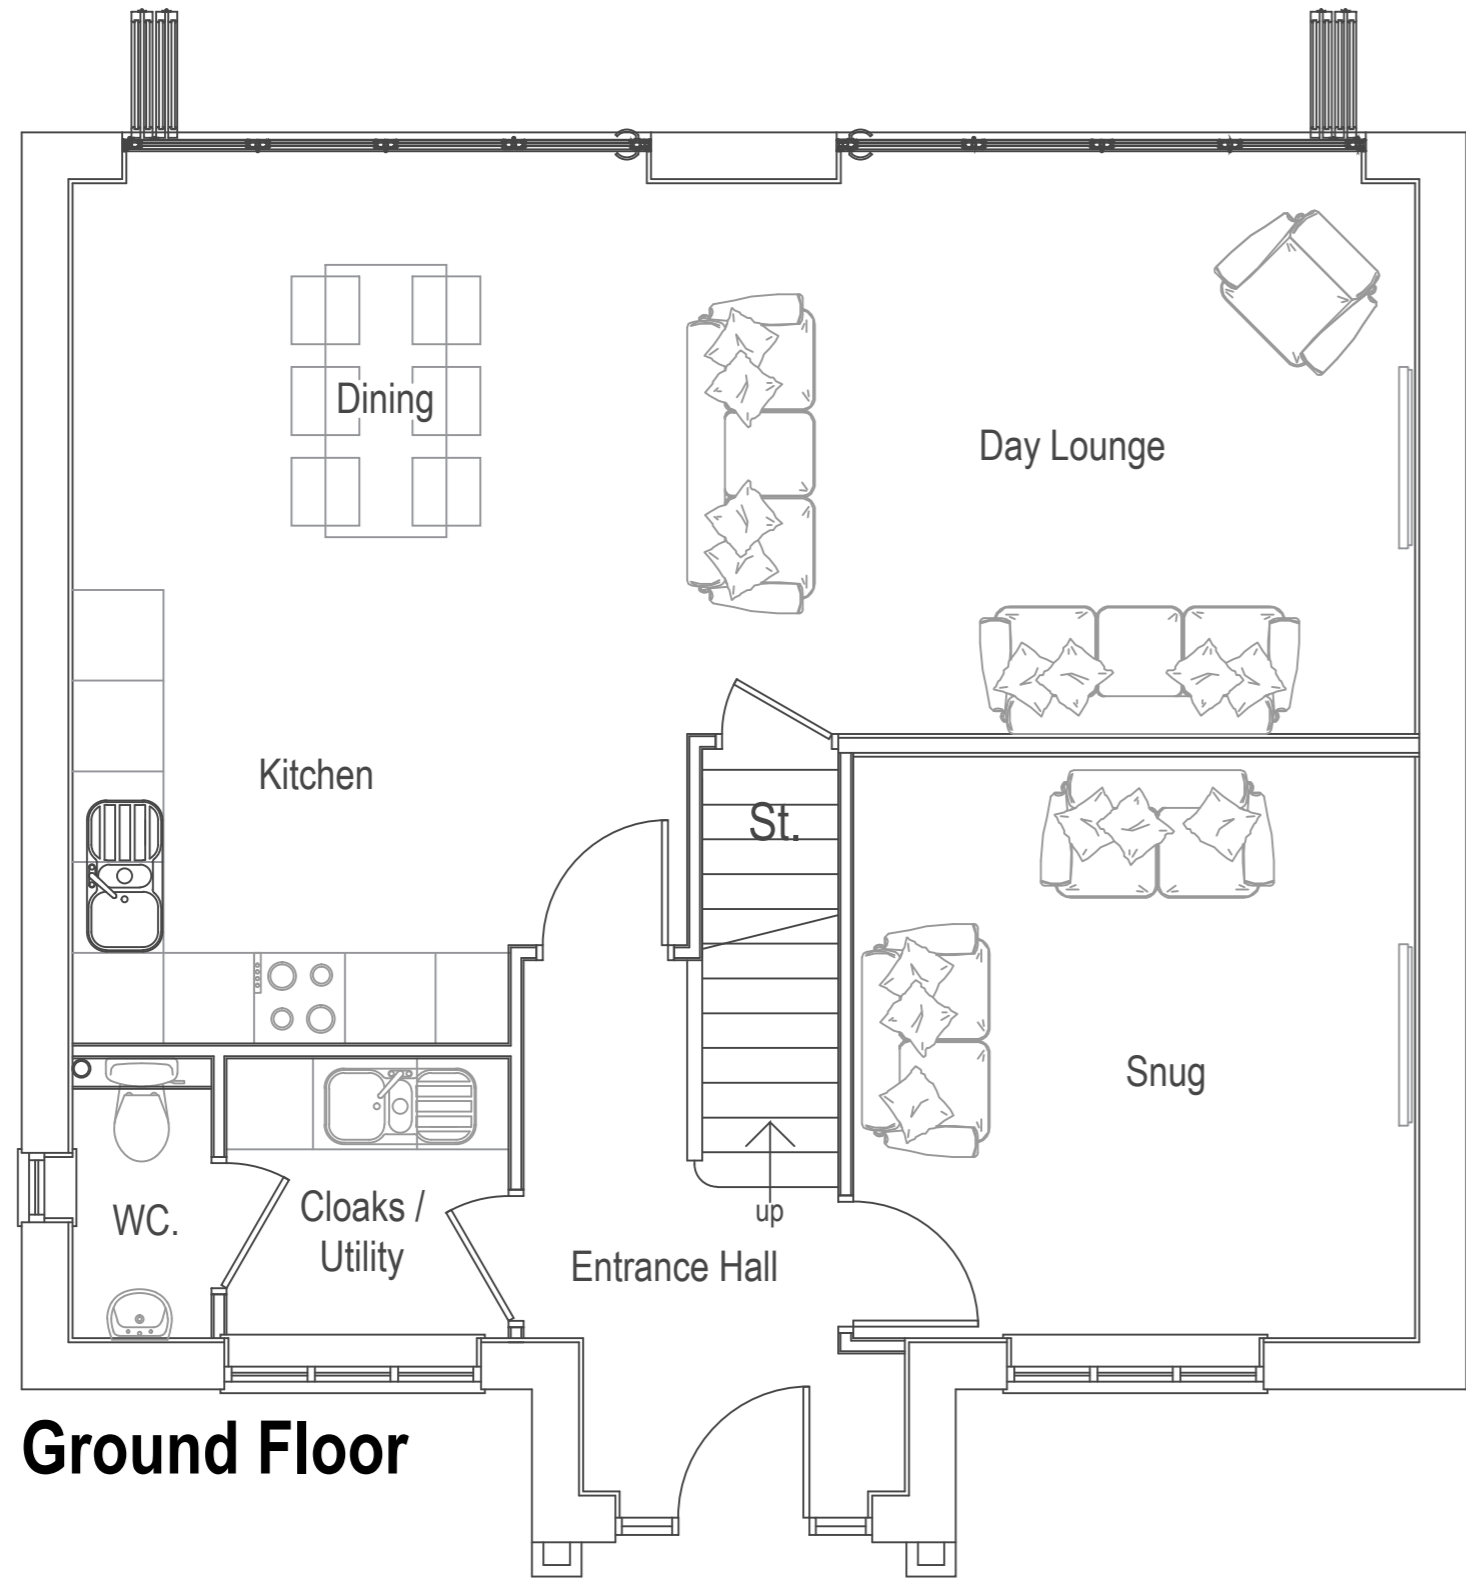

Ground Floor

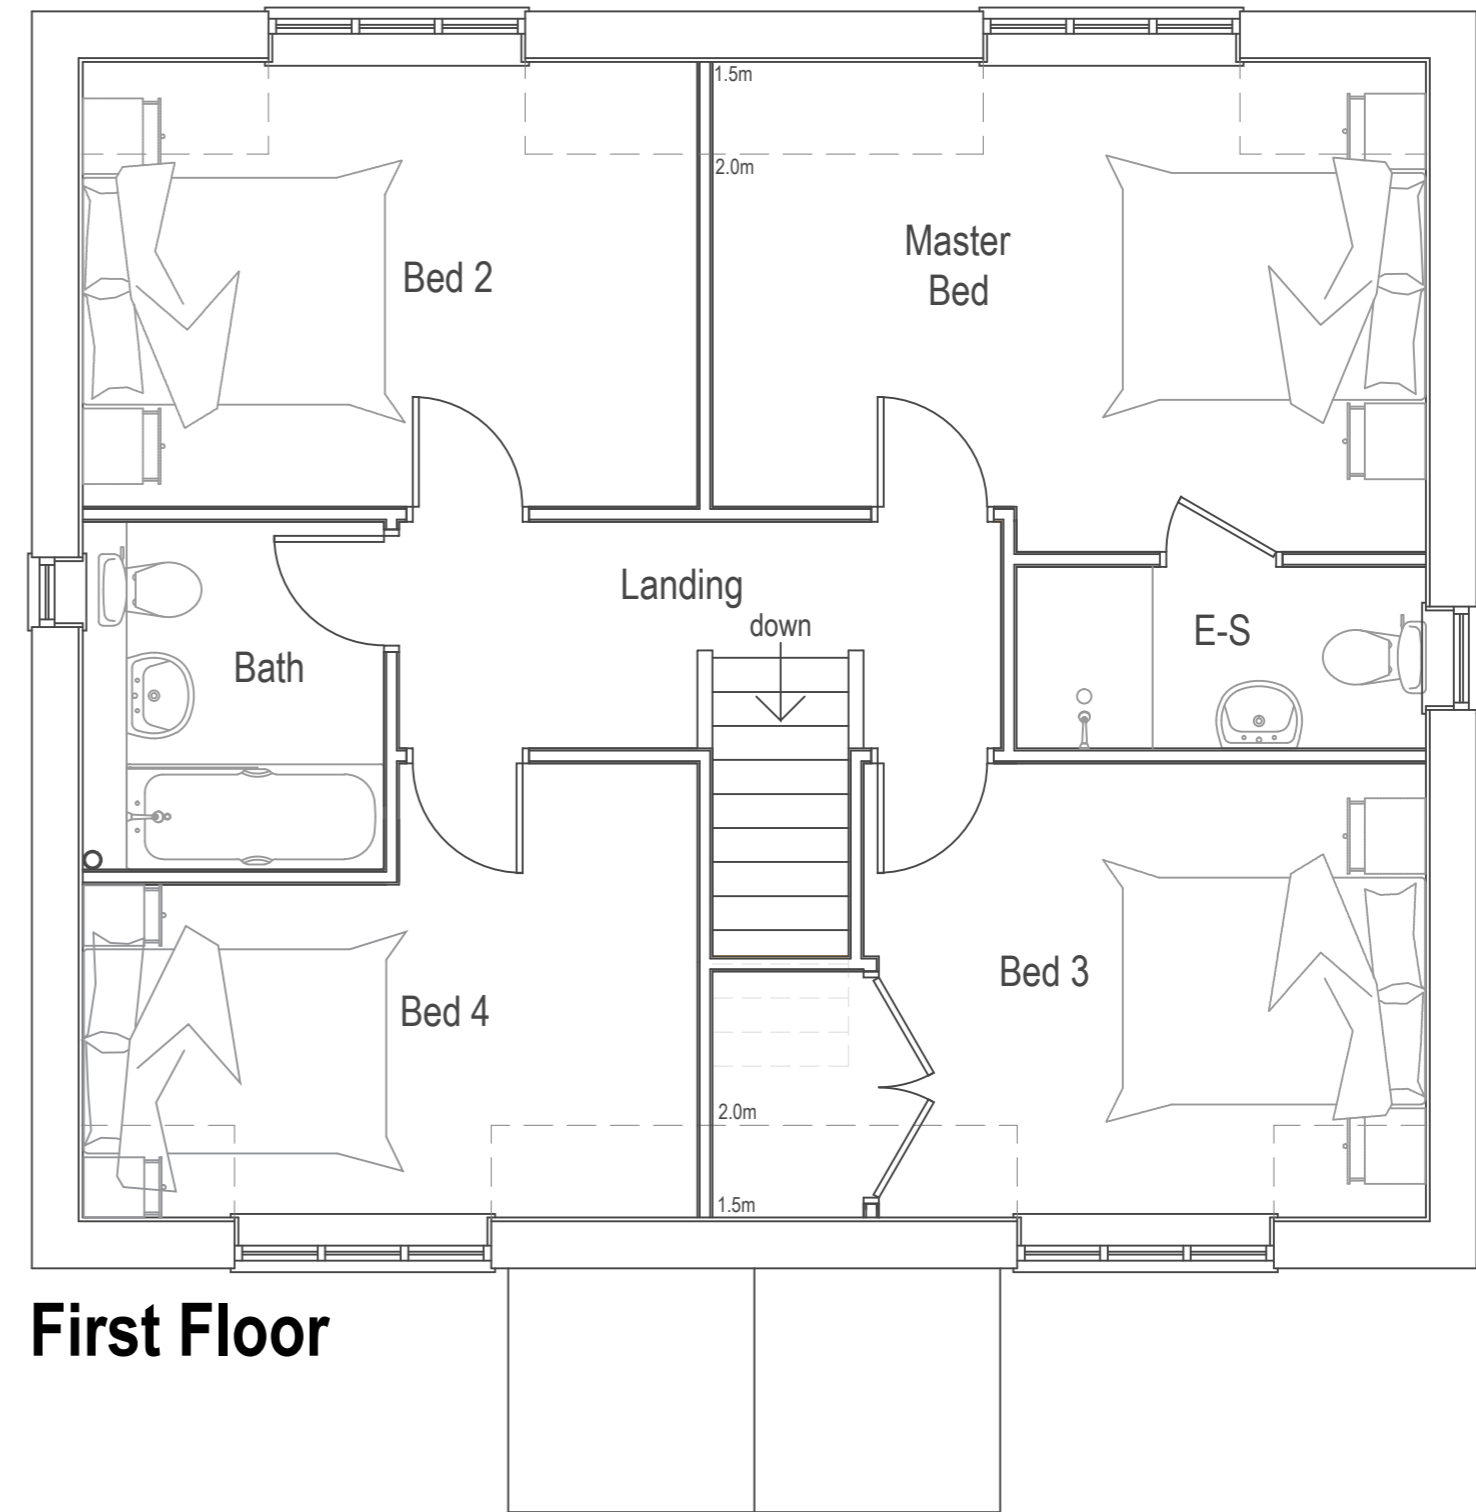

First Floor